


85°
MAXIMUM
OPENING

2770 approx



3000

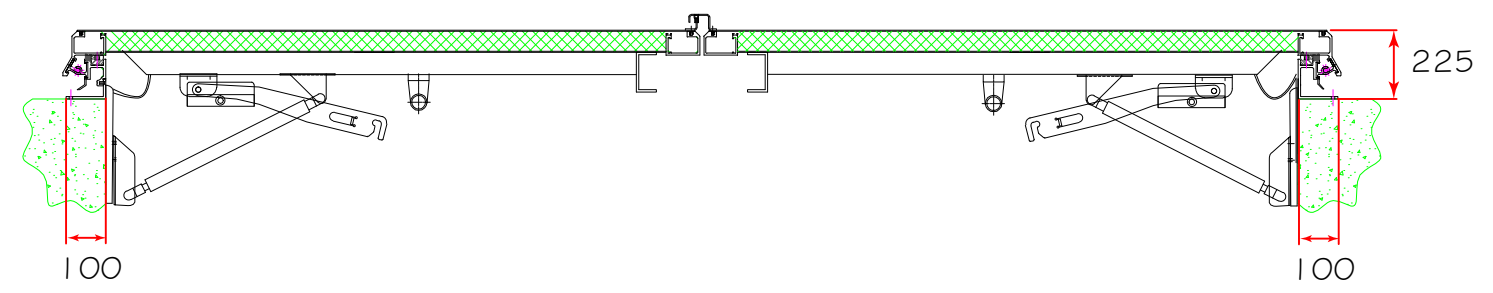


225

100

100

Biomass Double Leaf 3000 x 3000
LOADING: PEDESTRIAN 2.5KN/m²
MATERIAL: ALUMINIUM
FINISH: SELF COLOUR

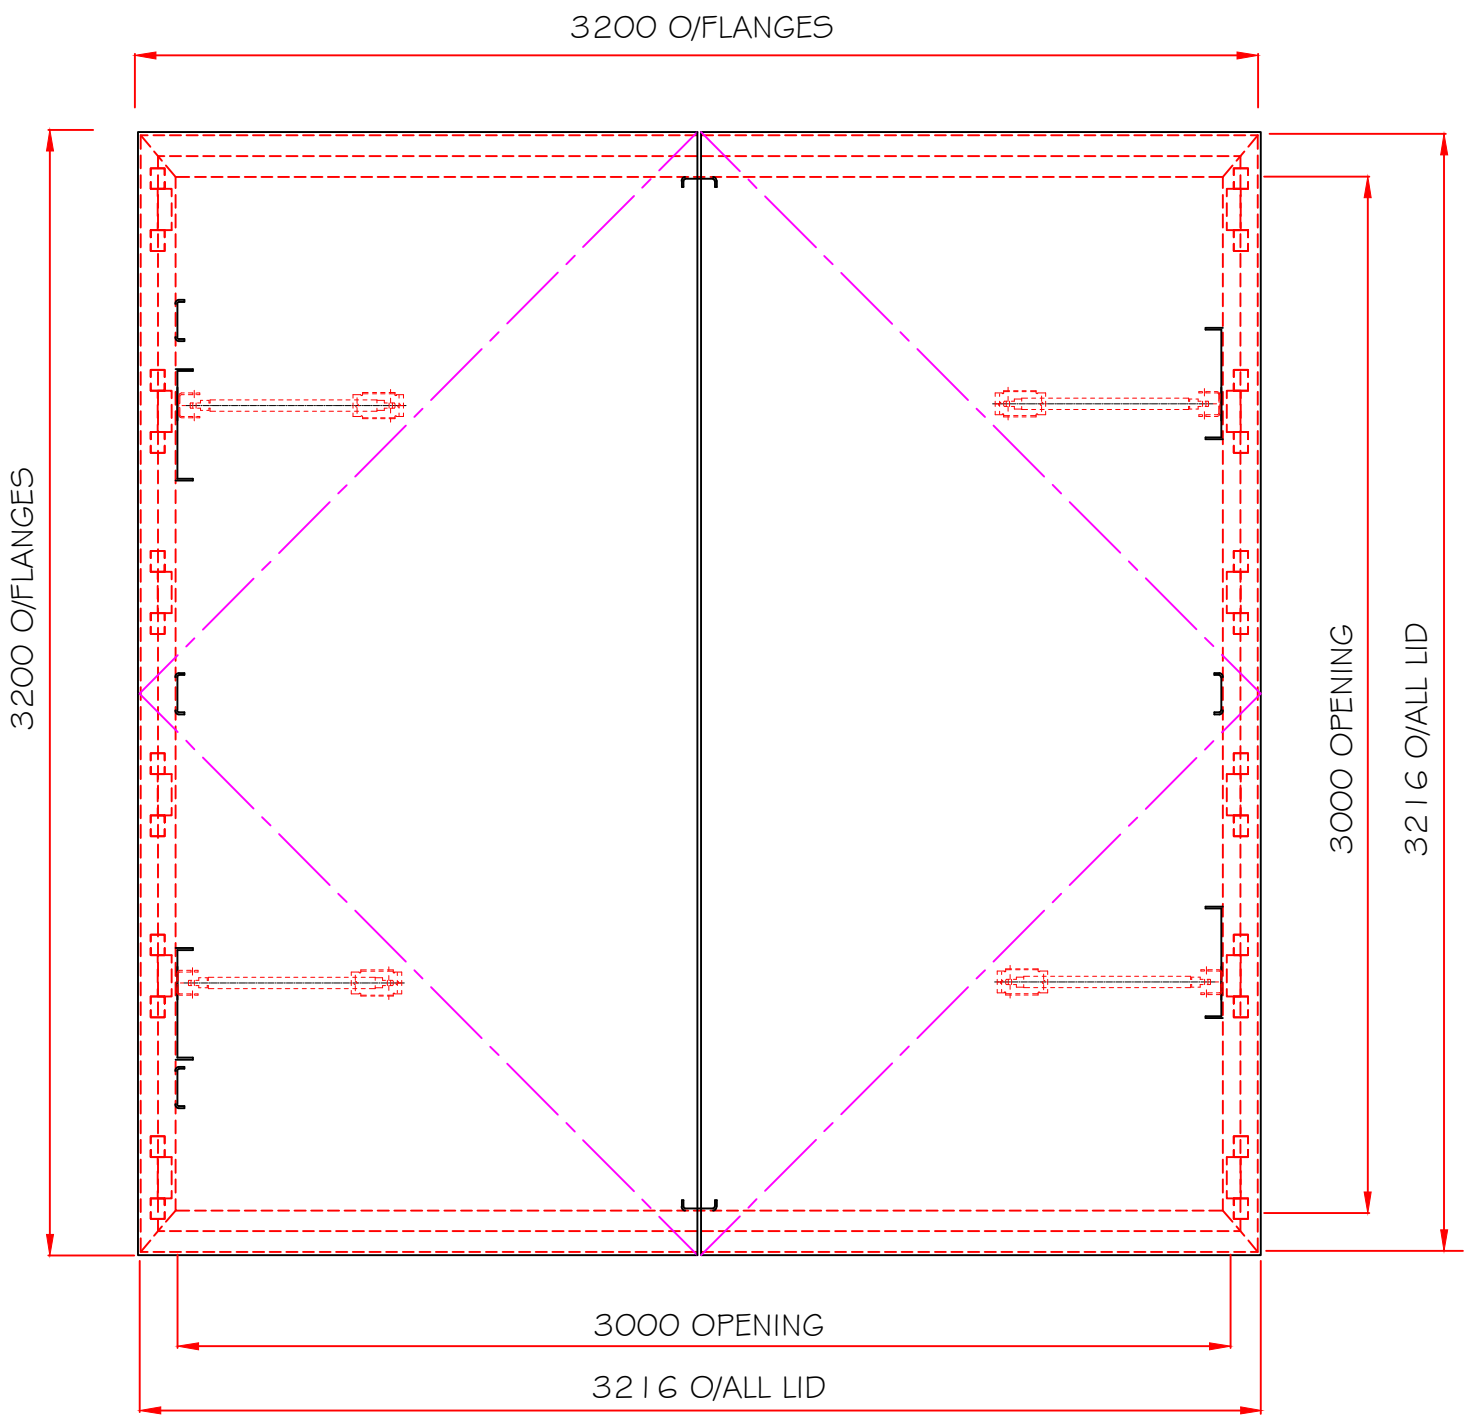

3200 O/FLANGES

3200 O/FLANGES

3000 OPENING

3216 O/ALL LID

3000 OPENING

3216 O/ALL LID

Copyright is claimed in this drawing and no copy may be made without prior written permission	The article shown is also the subject of	
	patent rights	o
	registered design right	o
	unregistered rights	o
	The drawing is a design document	o
	patent pending	o

Existing law protects SURESPAN'S right of possession to this drawing. The design or the drawing must not, without permission of the company, be published, copied, reproduced, manufactured or exploited in any other unauthorized way.



DRAWING MADE BY CAD
MANUAL CHANGES PROHIBITED

Double Leaf Upstand Hatch
Biomass
3000 x 3000

CONTRACT NO.

DRAWING NO.

MASS	
SCALE	
CHIEF	
DRAWN BY	
DRAWN DATE	

REV.